
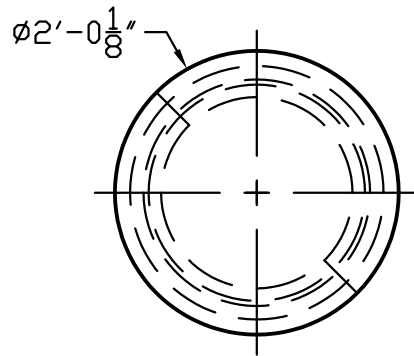
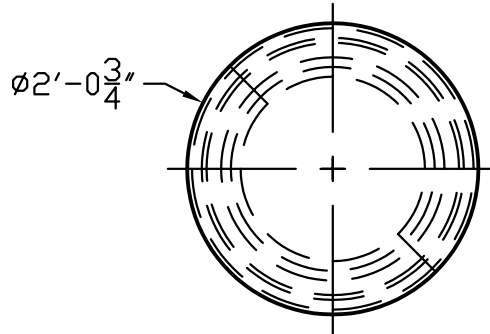


7'-9" TAPERED MODERN STYLE COLUMN
SHOWN WITH CAP14 & BAS16B

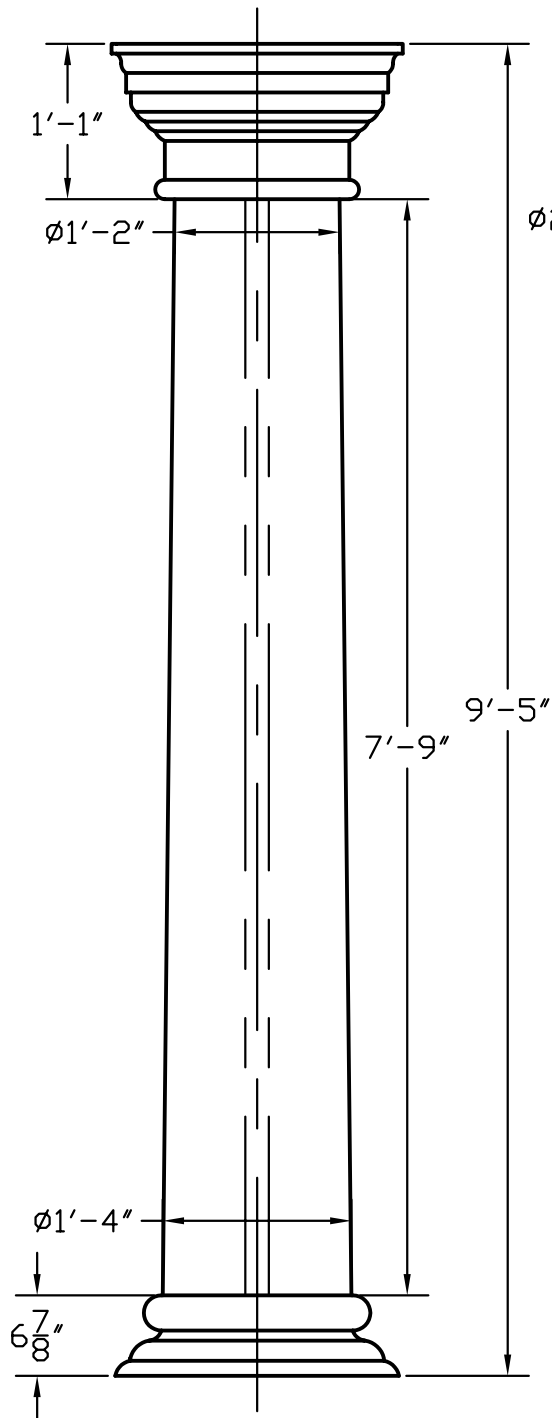

NOTE: ALL COULMNS
SHIPPED IN HALF UNITS

COL007

**FIBERGLASS
TECHNOLOGIES, INC.**

1609 Harmer St., Levittown, PA * (215) 943-4567 * FAX (215) 943-4540